


SITE LOCATION (Scale 1:50000)

Ordnance Survey map extract
based upon Landranger map series
with the permission of the controller of
Her Majesty's Stationery Office
Licence No. 0100023487
Crown copyright.



SITE PHOTOGRAPH

The drawings comply with TEF & Vodafone Standard ICNIRP guidelines.
Designed in accordance with CTIL document: SDN0008

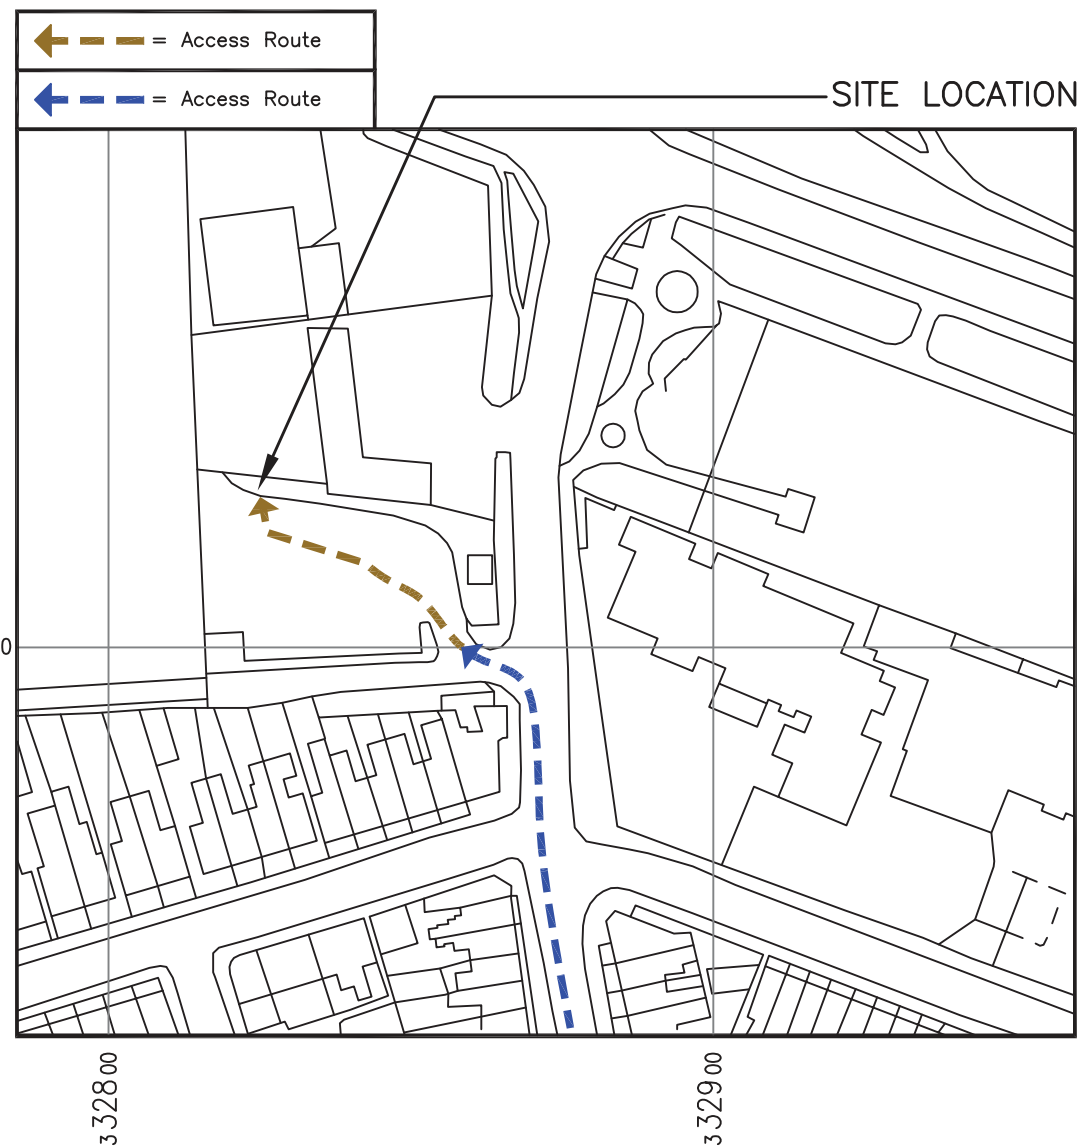




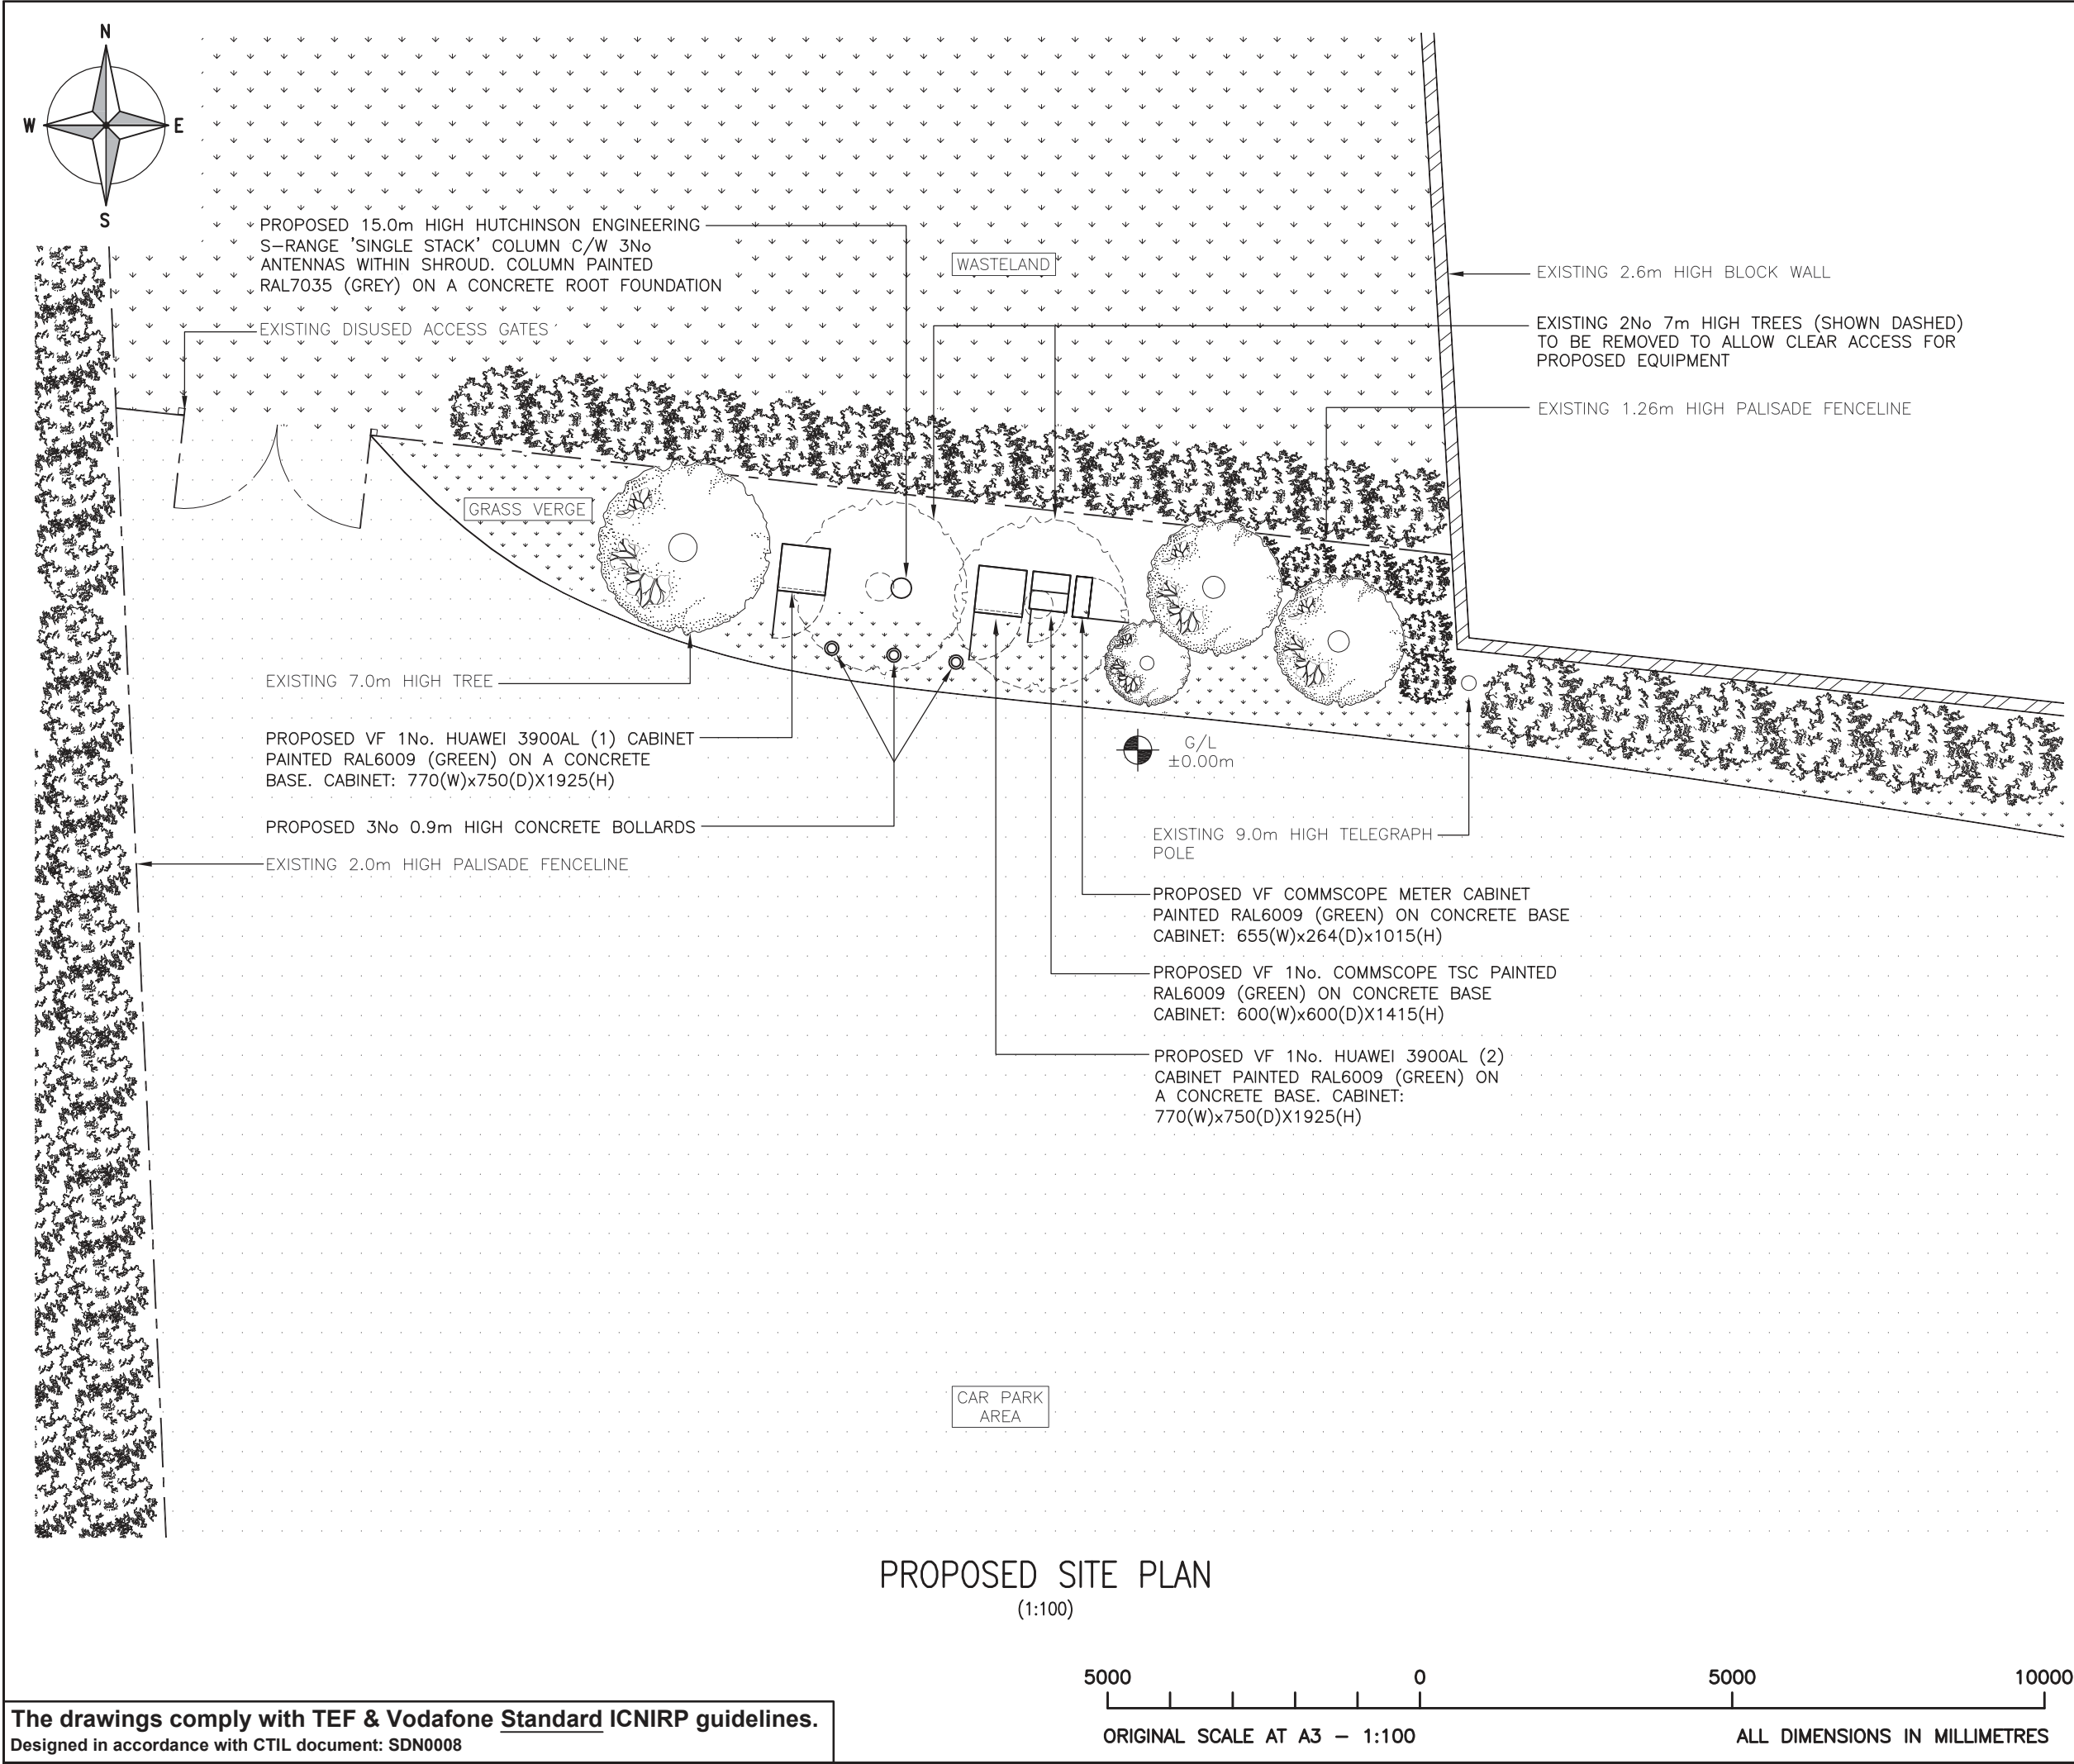
DETAILED SITE LOCATION

(Scale 1:1250)

Based upon Ordnance Survey map extract
with the permission of the Controller of
Her Majesty's Stationery Office.
Crown copyright.
Licence No. 100020449



ALL DIMENSIONS ARE IN mm UNLESS NOTED OTHERWISE				
N.G.R	E: 332827	N: 349928		
CONCESSION REQUIRED			NO	
<p>DIRECTIONS TO SITE: Heading north west on the M54 continue onto the A5 towards North Wales/Shrewsbury. Follow the A5 for 34.3 miles then at the Halton Roundabout, take the 2nd exit onto A483 towards Wrexham. At junction 3, take the B5605 exit to Rhosllanerchrugog. At the roundabout, take the 3rd exit onto Wrexham Rd/A5152 Continue to follow A5152 towards Rhostyllen. At the roundabout, take the 1st exit onto Victoria Rd/A5152. Continue on Victoria Rd/A5152 for 308 mtrs then turn left onto car park. The proposed site is on the right between the trees.</p>				
NOTES:				
A	Issued for Approval	RKB	BH	05.12.18
REV	MODIFICATION	BY	CH	DATE
				
				
				
Cell Name				Opt.
VICTORIA ROAD CAR PARK				-
Cell ID No				
CTIL		TEF		VF
208044		-		13307
Site Address / Contact Details				
RUTHIN ROAD WREXHAM NORTH WALES LL13 7TT				
Drawing Title:				
SITE LOCATION MAPS				
Purpose of issue:				Dwg Rev:
PLANNING				
Drawing Number:				
100				A
Surveyed By:		Original Sheet Size:		Pack Issue:
P Bevan		A3		
Drawn:	Date:	Checked:	Date:	
RKB	05.12.18	BH	05.12.18	A



The drawings comply with TEF & Vodafone Standard ICNIRP guidelines.
Designed in accordance with CTIL document: SDN0008

ALL DIMENSIONS ARE IN mm UNLESS NOTED OTHERWISE

N.G.R

E: 332827

N: 349928

CONCESSION REQUIRED

NO

NOTES:

A	Issued for Approval	RKB	BH	05.12.18
REV	MODIFICATION	BY	CH	DATE

Infra Projects
Sustainable | Innovative

vodafone
GROW THE GRID

Cell Name			Opt.
VICTORIA ROAD CAR PARK			–
Cell ID No			
CTIL	TEF	VF	
208044	–	13307	
Site Address / Contact Details			
RUTHIN ROAD WREXHAM NORTH WALES LL13 7TT			

Drawing Title:

PROPOSED SITE PLAN

Purpose of issue:		Dwg Rev:		
PLANNING				
Drawing Number:		A		
201				
Surveyed By:		Pack Issue:		
P Bevan				
Drawn:	Date:	Checked:	Date:	A
RKB	05.12.18	BH	05.12.18	

5000 0 5000 10000
ORIGINAL SCALE AT A3 – 1:100
ALL DIMENSIONS IN MILLIMETRES

